



Revised By: JPDICKMAN
 Plotted: 9/28/2021 8:27 PM
 File Name: 13-23-002 PARADISE LN_2.DWG
 File Location: F:\V-Drive\2013\13-23 Ryan Add\Civil Drawings\Plan Set

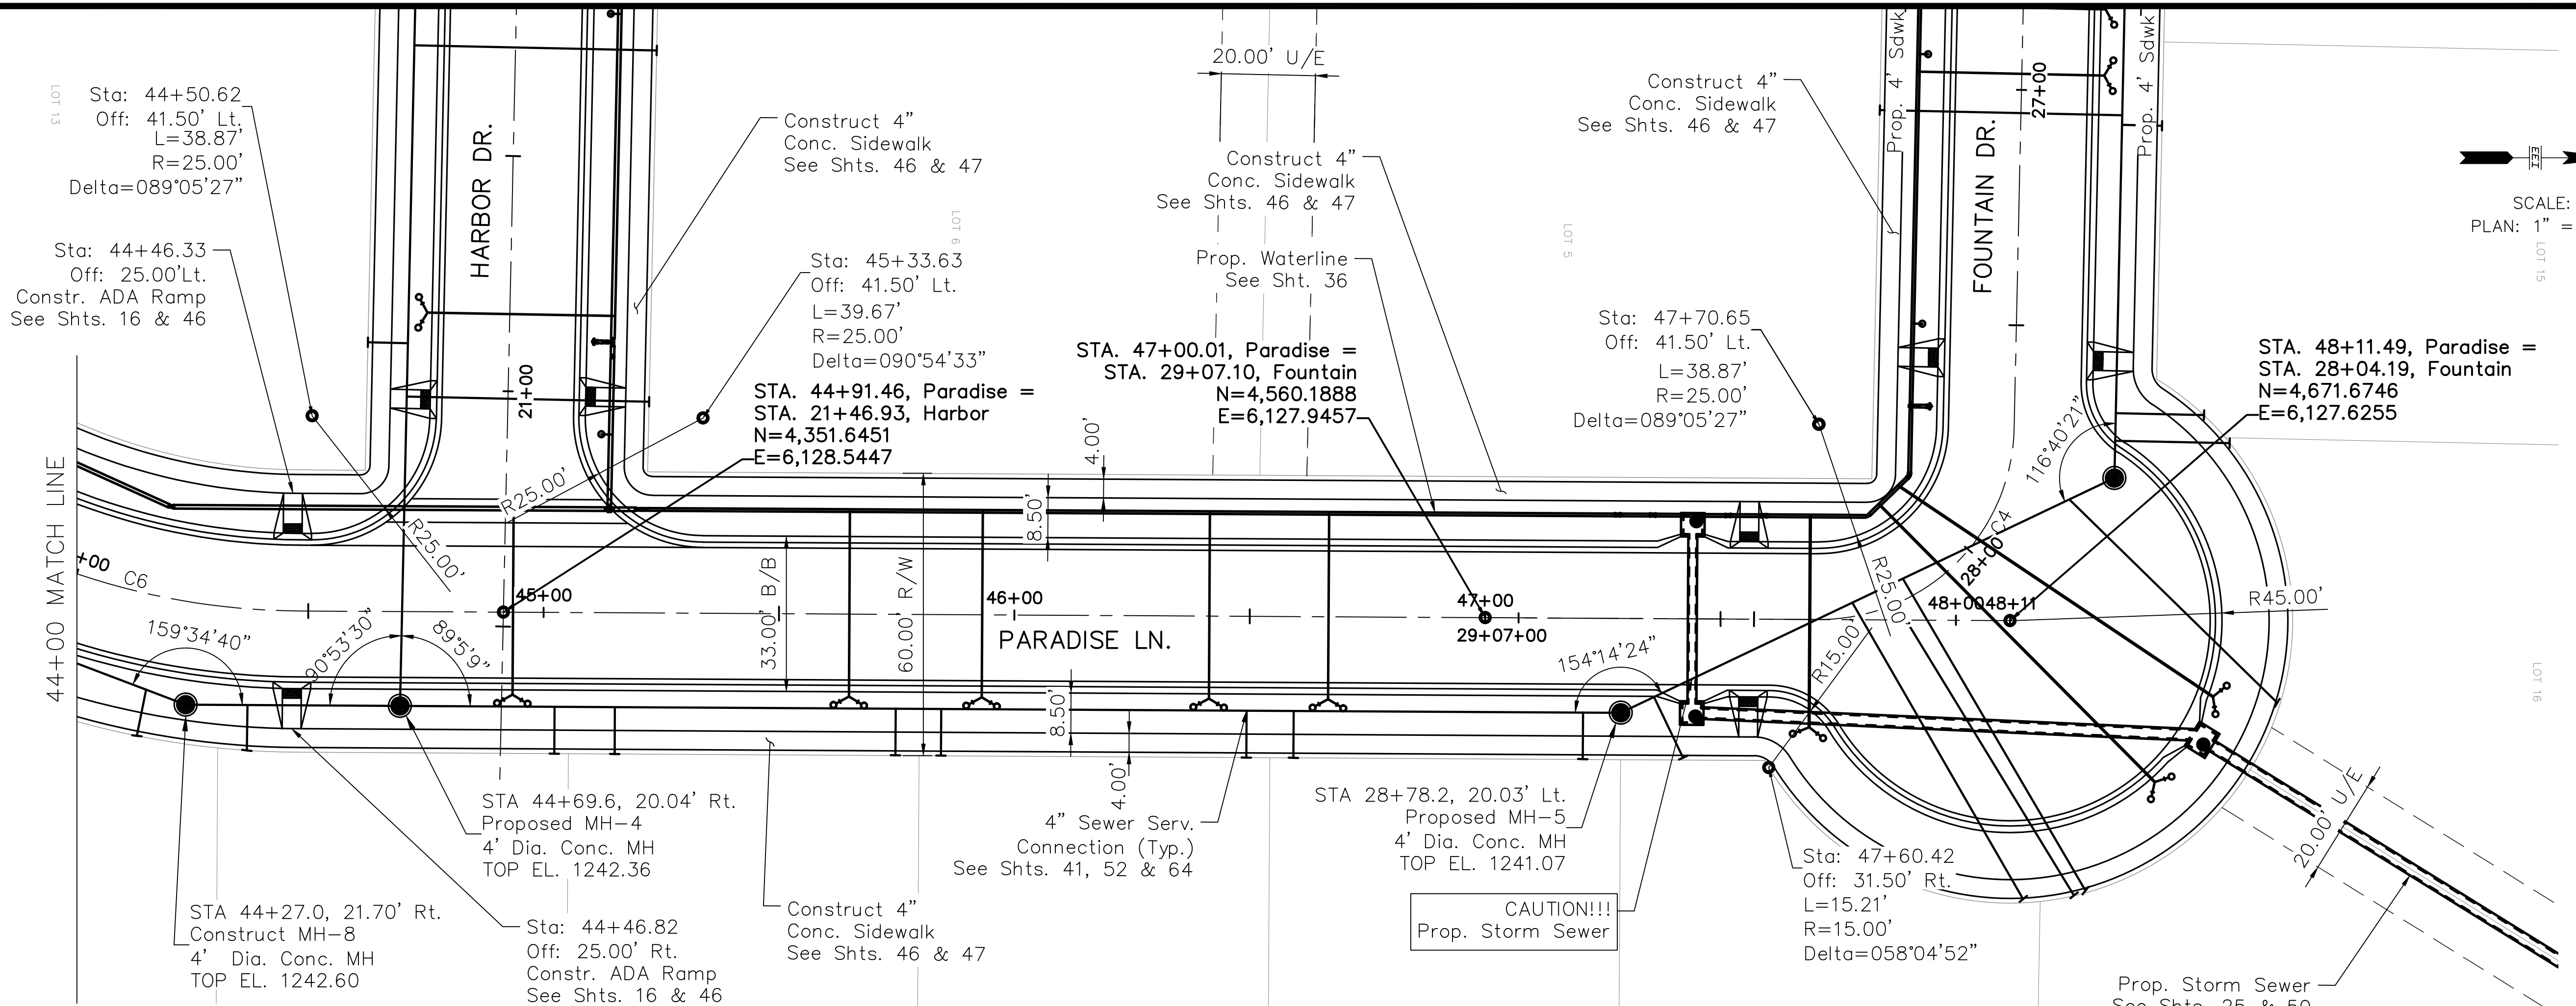

SCALE:
 PLAN: 1" = 20'

CURVE TABLE									
CURVE #	RADIUS (FT)	CURVE (FT)	TANGENT (FT)	CHORD (FT)	DELTA (Δ)	PC (NORTH/EAST)	PT (NORTH/EAST)	PI (STATION)	PI (NORTH/EAST)
C6	150.00'	63.02'	63.02'	62.55'	24°04'13"	N: 4247.00 E: 6115.80	N: 4308.22 E: 6128.67	44+17.00	N: 4276.24 E: 6128.76

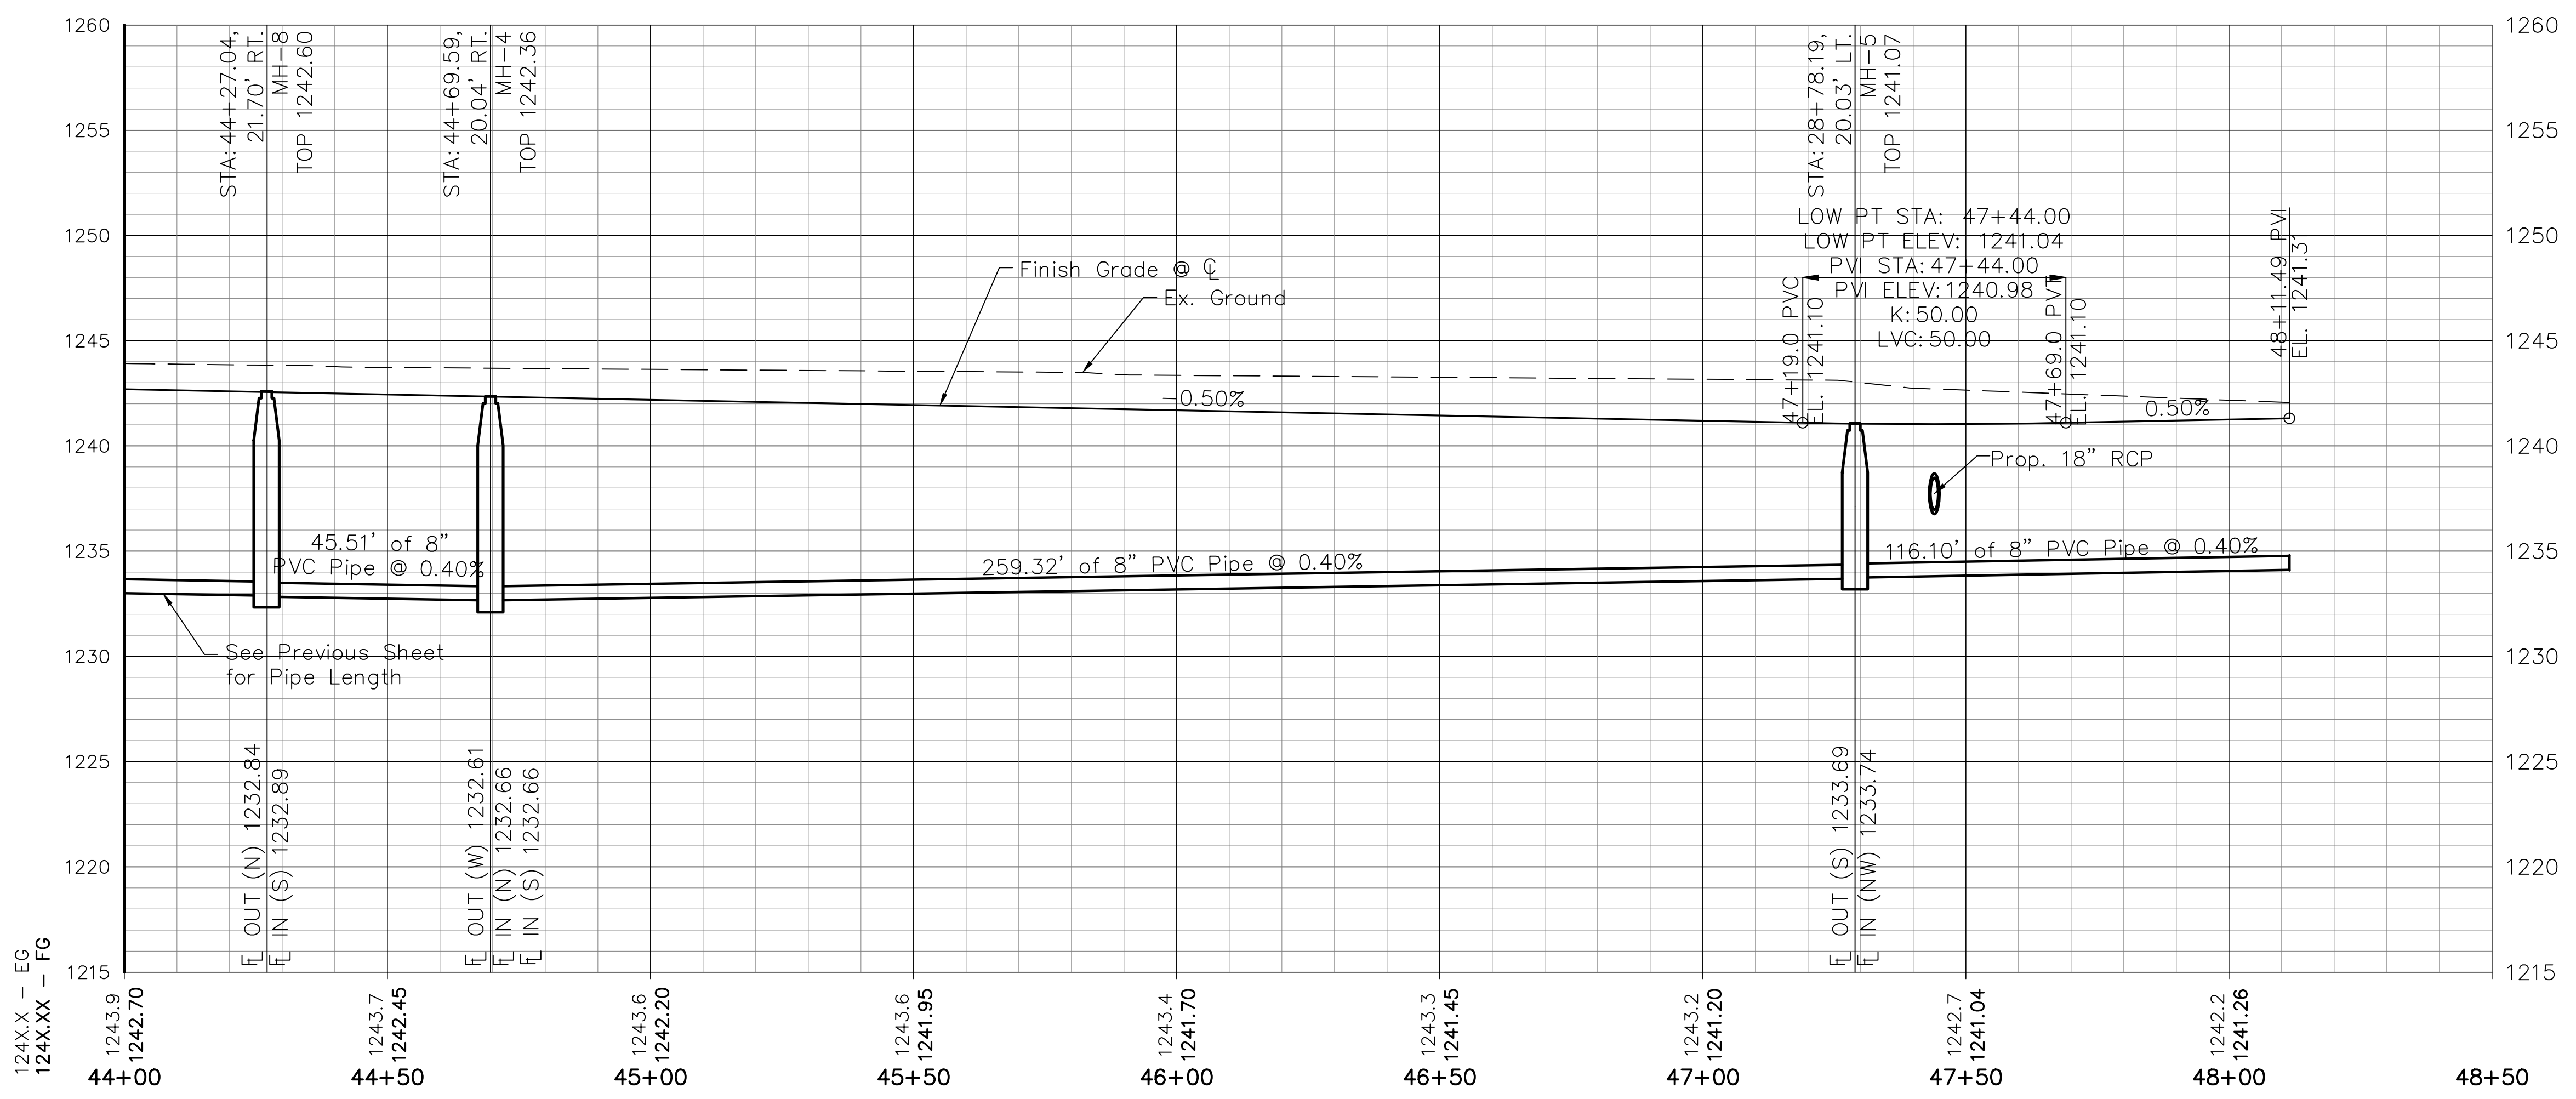

PROFILE SCALE:
 HORIZONTAL: 1" = 20'
 VERTICAL: 1" = 5'

REVISIONS	
NO.	DATE DESCRIPTION
1	11/18/21 Revised Lot Grading & Sidewalks
EARLES ENGINEERING & INSPECTION, INC. Civil & Structural Engineers Construction Inspectors - Surveyors Email: earlesinc@earleseng.com	
KANSAS	
RYAN ADDITION STREET & SANITARY SEWER PARADISE LN 44+00 TO 48+50	
CITY OF SALINA	
ENGINEER:	JPD
CHECKED BY:	PWE
DRAWN BY:	DRB/BFS/JMR
DATE:	11-15-2021
PROJECT NO:	13-23
SHEET:	13 of 94