



**E1**  
SANITARY SEWER PLAN  
SCALE: 1"=20'

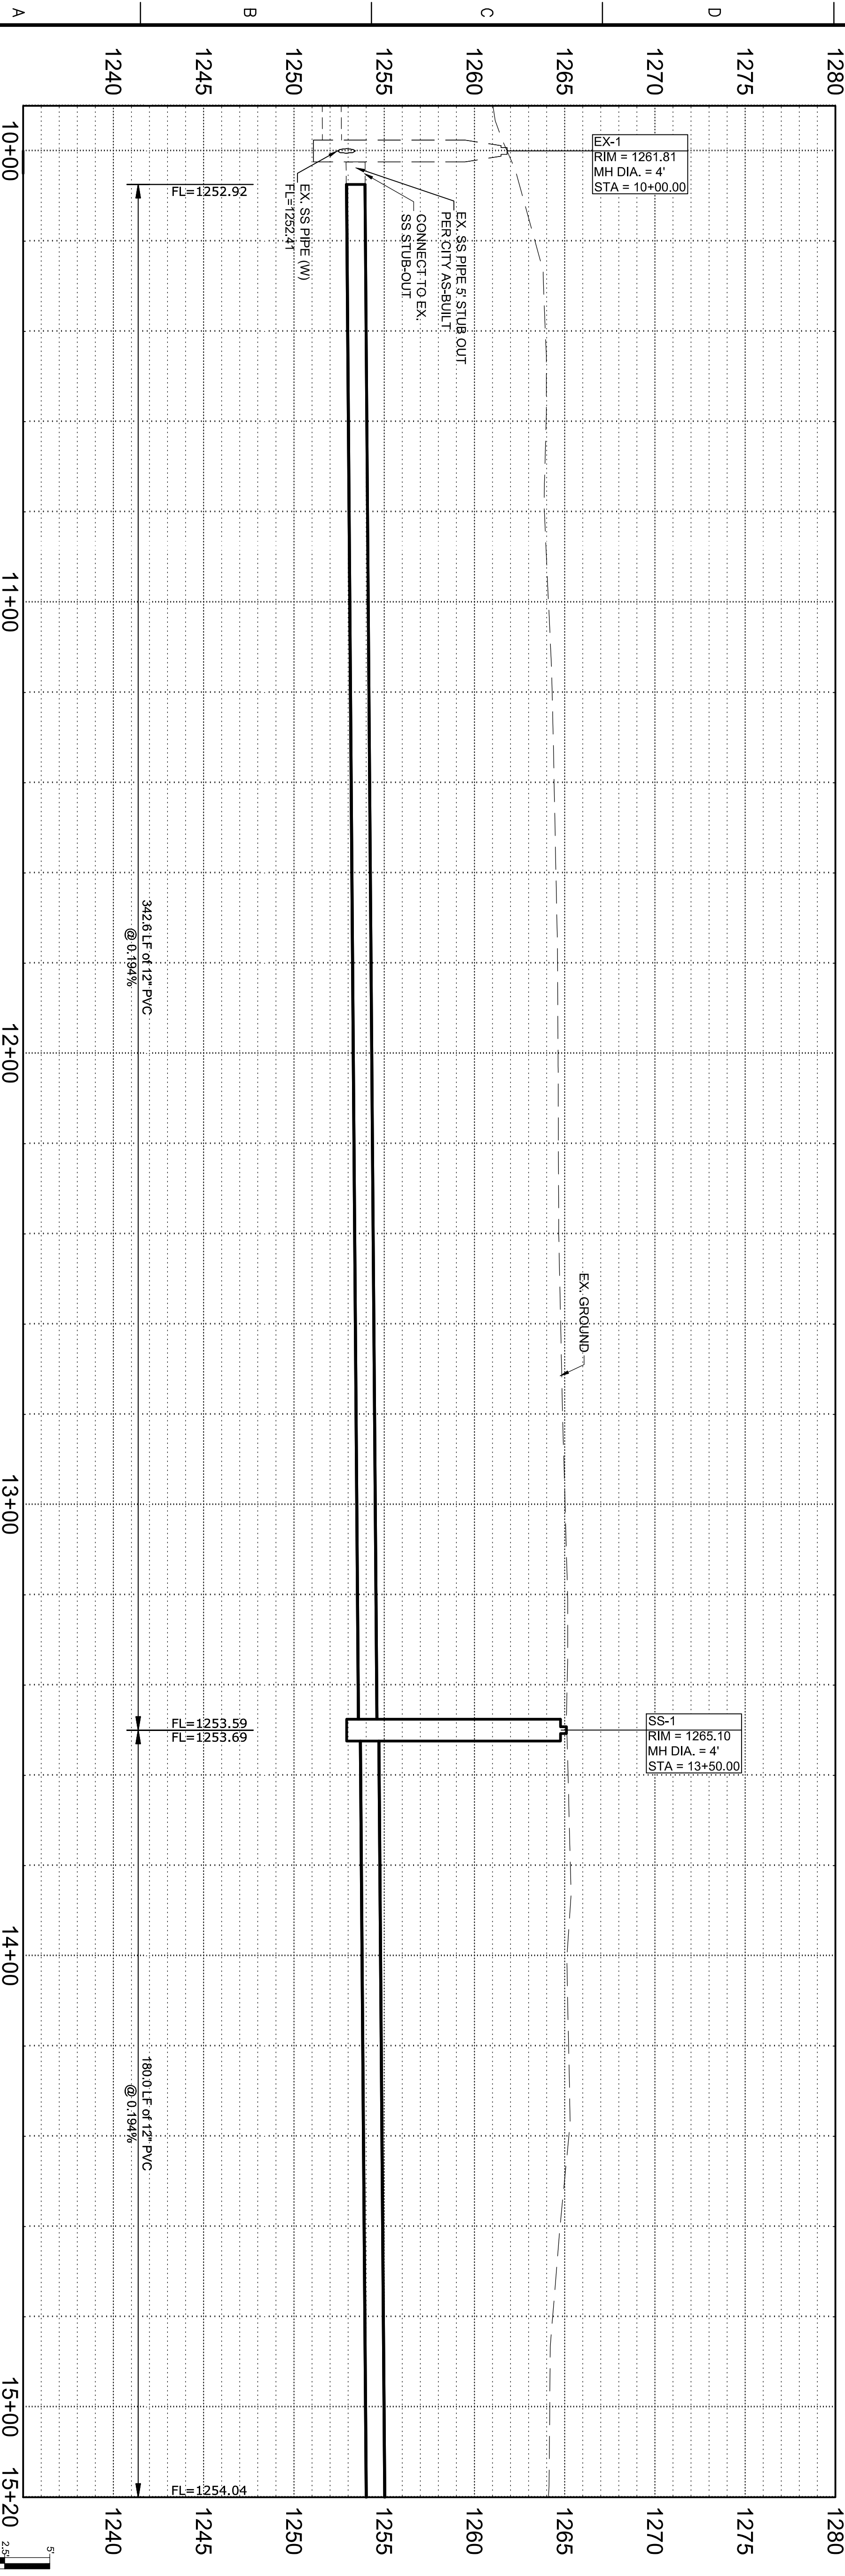

**A1**  
SANITARY SEWER PROFILE  
SCALE: 1"=20'

**WILSON & COMPANY**  
1700 EAST IRON AVE.  
SALINA, KS 67401  
PHONE: 785-827-0433  
FAX: 785-827-5949  
www.wilsonco.com

CONSULTANTS

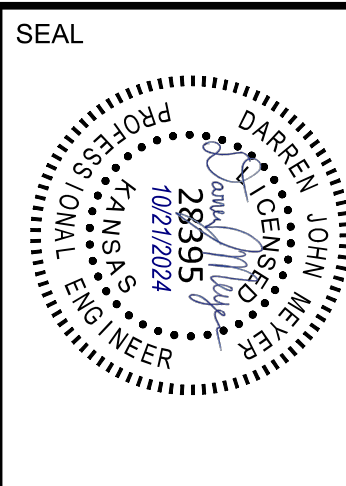

PROJECT NAME  
**CITY OF SALINA, KS  
SALINA AIRPORT  
AUTHORITY (SAA)  
PROJECT 80  
PHASE I**

REV.	DATE	DESCRIPTION	BY
1	10/18/24	ADDENDUM 1	AJM

PROJECT NO.: 24-000-292-01  
DESIGNED BY: TAW  
DRAWN BY: TAW  
CHECKED BY: DJM  
DATE: 10/21/2024

SHEET TITLE  
**SANITARY  
SEWER PLAN  
& PROFILE**  
SHEET NO.:  
**47 OF 103**