


E1
SANITARY SEWER PLAN
SCALE: 1" = 20'

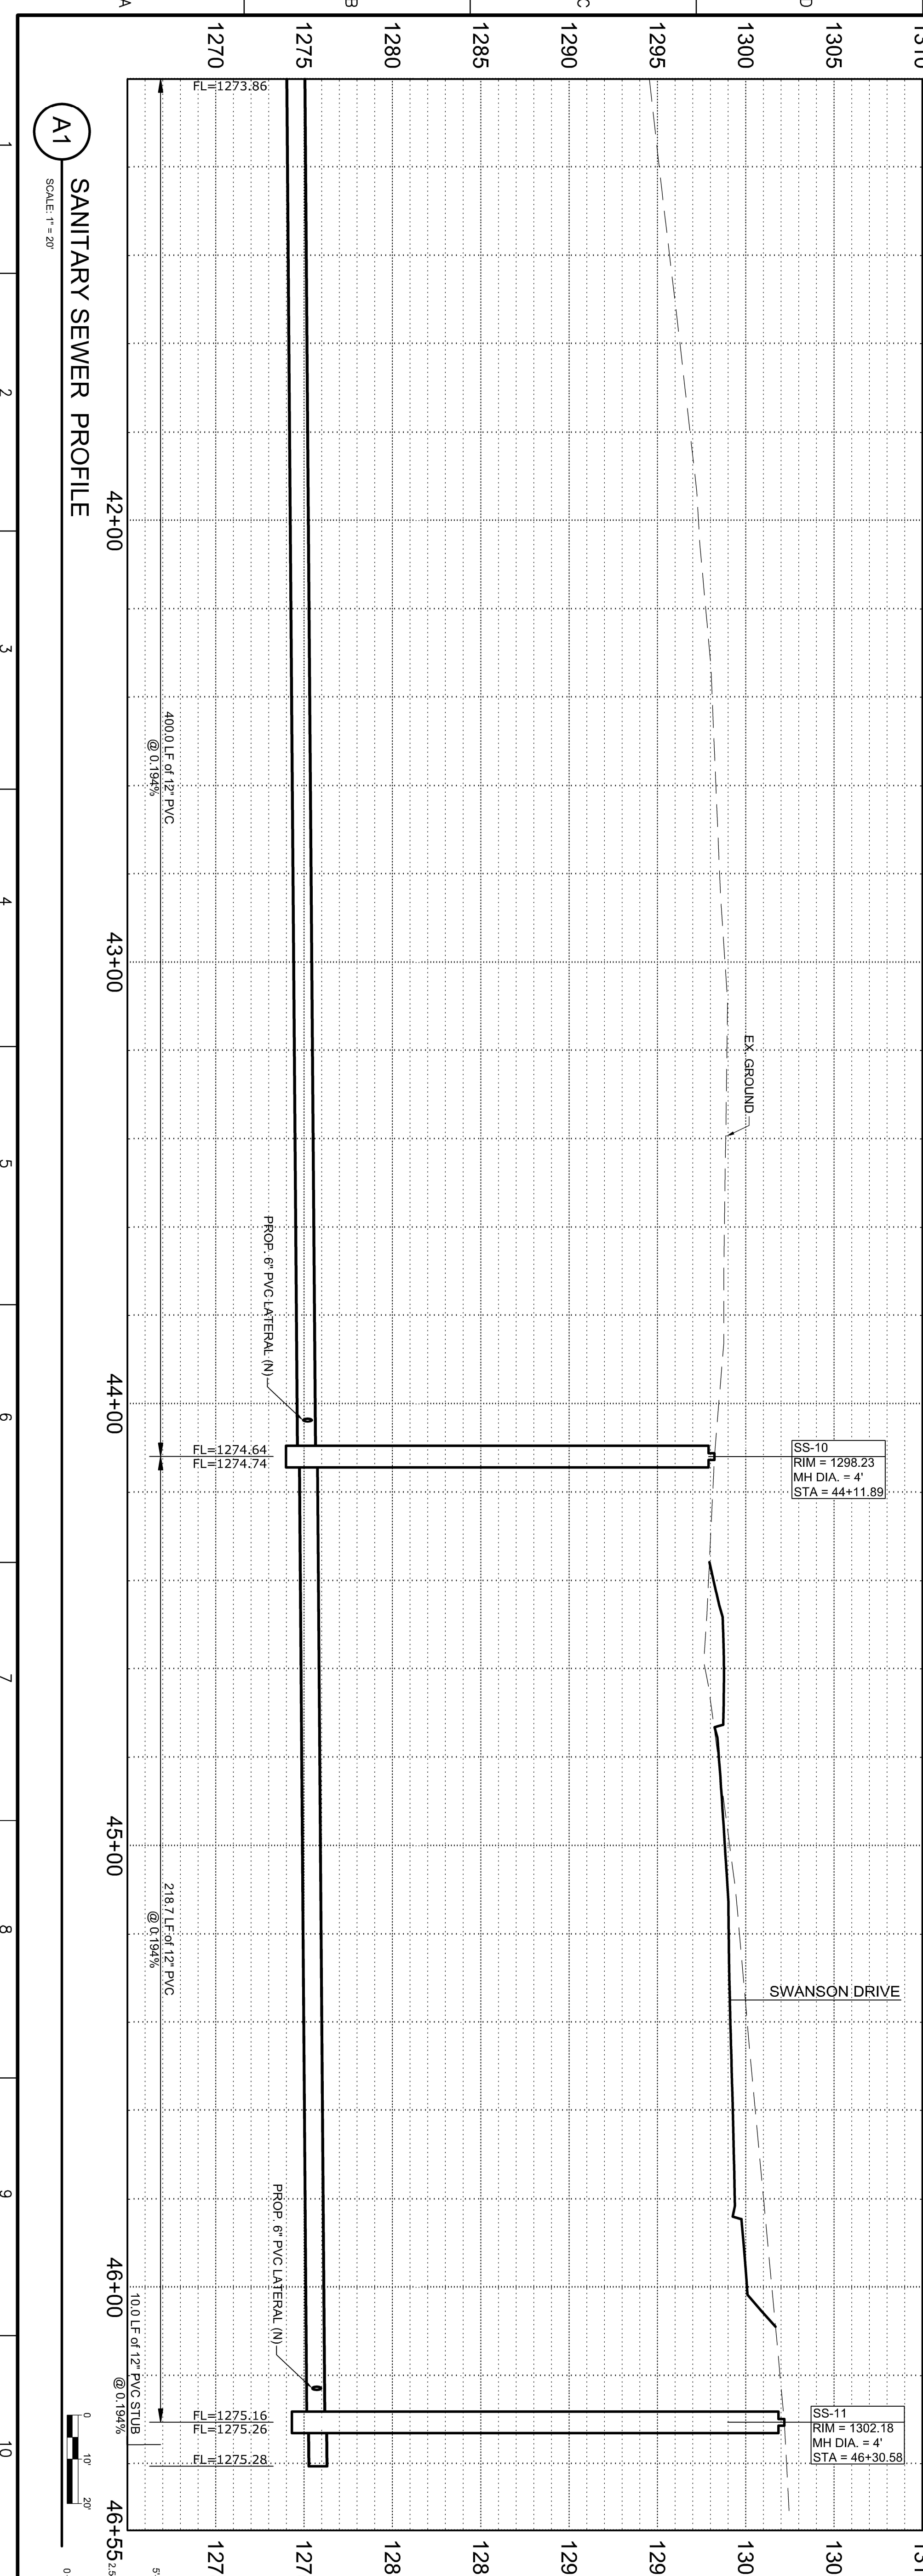

A1
SANITARY SEWER PROFILE
SCALE: 1" = 20'

<p>SHEET NO: 53 OF 103</p>	<p>SANITARY SEWER PLAN & PROFILE</p>	<p>PROJECT NO: 24-000-292-01 DESIGNED BY: TAW DRAWN BY: DJM CHECKED BY: DJM DATE: 10/21/2024</p>	<p>10/18/24 ADDENDUM 1 AJM</p>	<p>PROJECT NAME CITY OF SALINA, KS SALINA AIRPORT AUTHORITY (SAA) PROJECT 80 PHASE I</p>	<p>SEAL </p>	<p>CONSULTANTS WILSON & COMPANY 1700 EAST IRON AVE. SALINA, KS 67401 PHONE: 785-827-0433 FAX: 785-827-5949 www.wilsonco.com</p>
---------------------------------------	---	--	--	---	------------------	--