

**TREANORHL**

1040 Vermont Street  
Lawrence, Kansas 66044  
Office: 785.842.1554  
Fax: 785.842.1556  
www.treanorhl.com

**SALINE COUNTY SHERIFFS OFFICE  
AND DETENTION FACILITY  
PUBLIC IMPROVEMENTS  
800 PACIFIC AVENUE  
SALINA, KS 67402**

© 2021 TreanorHL  
This drawing is an instrument of service and shall remain the property of TreanorHL. This drawing and the concepts and ideas contained herein shall not be used, reproduced, revised, or retained without the express written approval of TreanorHL.  
Submission or distribution of this drawing to meet official or regulatory requirements or for other purposes in connection with the project is not to be construed as publication in derogation of any of the rights of TreanorHL.

Issued For: PUBLIC IMPROVEMENTS





Date: 08/20/2021

REVISIONS		
NO	DESCRIPTION	DATE

UTILITY PLAN -  
SANITARY SEWER

**CP405**

TreanorHL NO. JS0862.1901.00

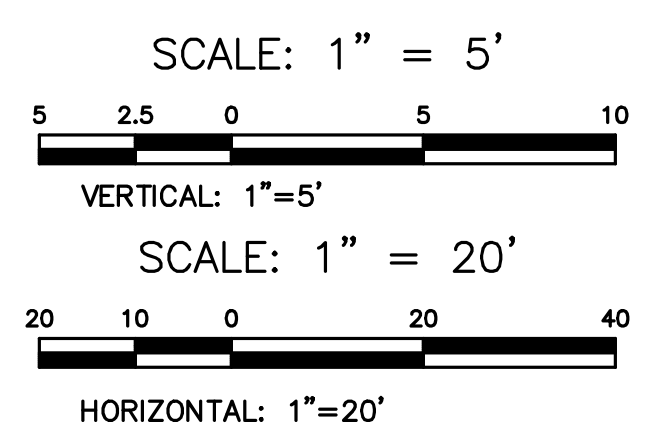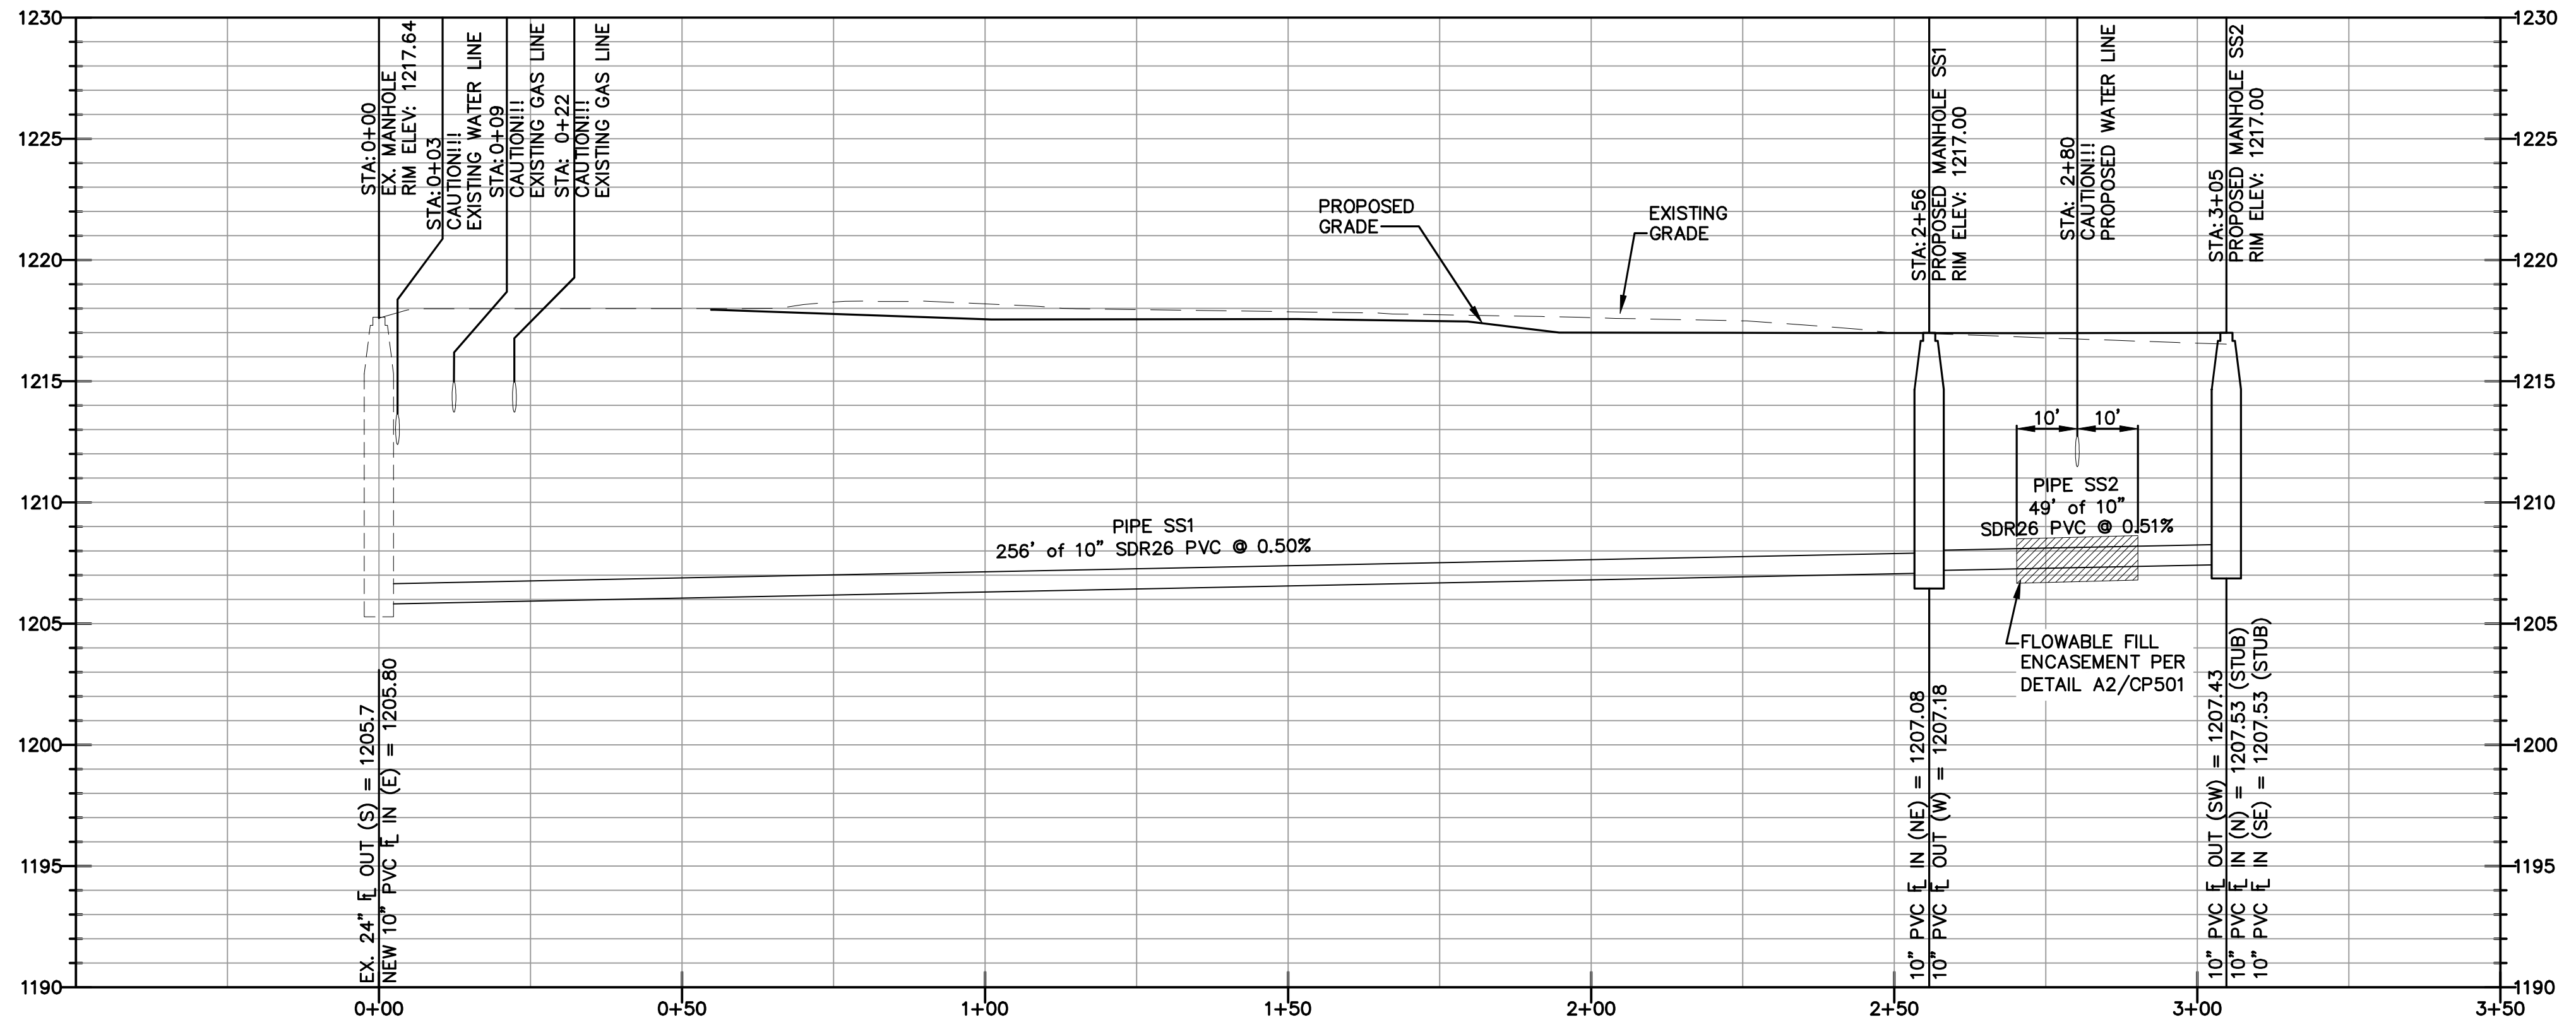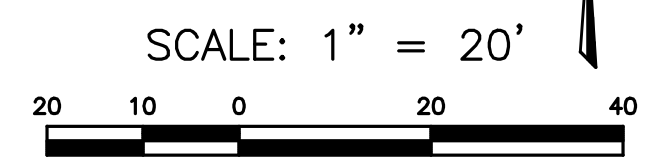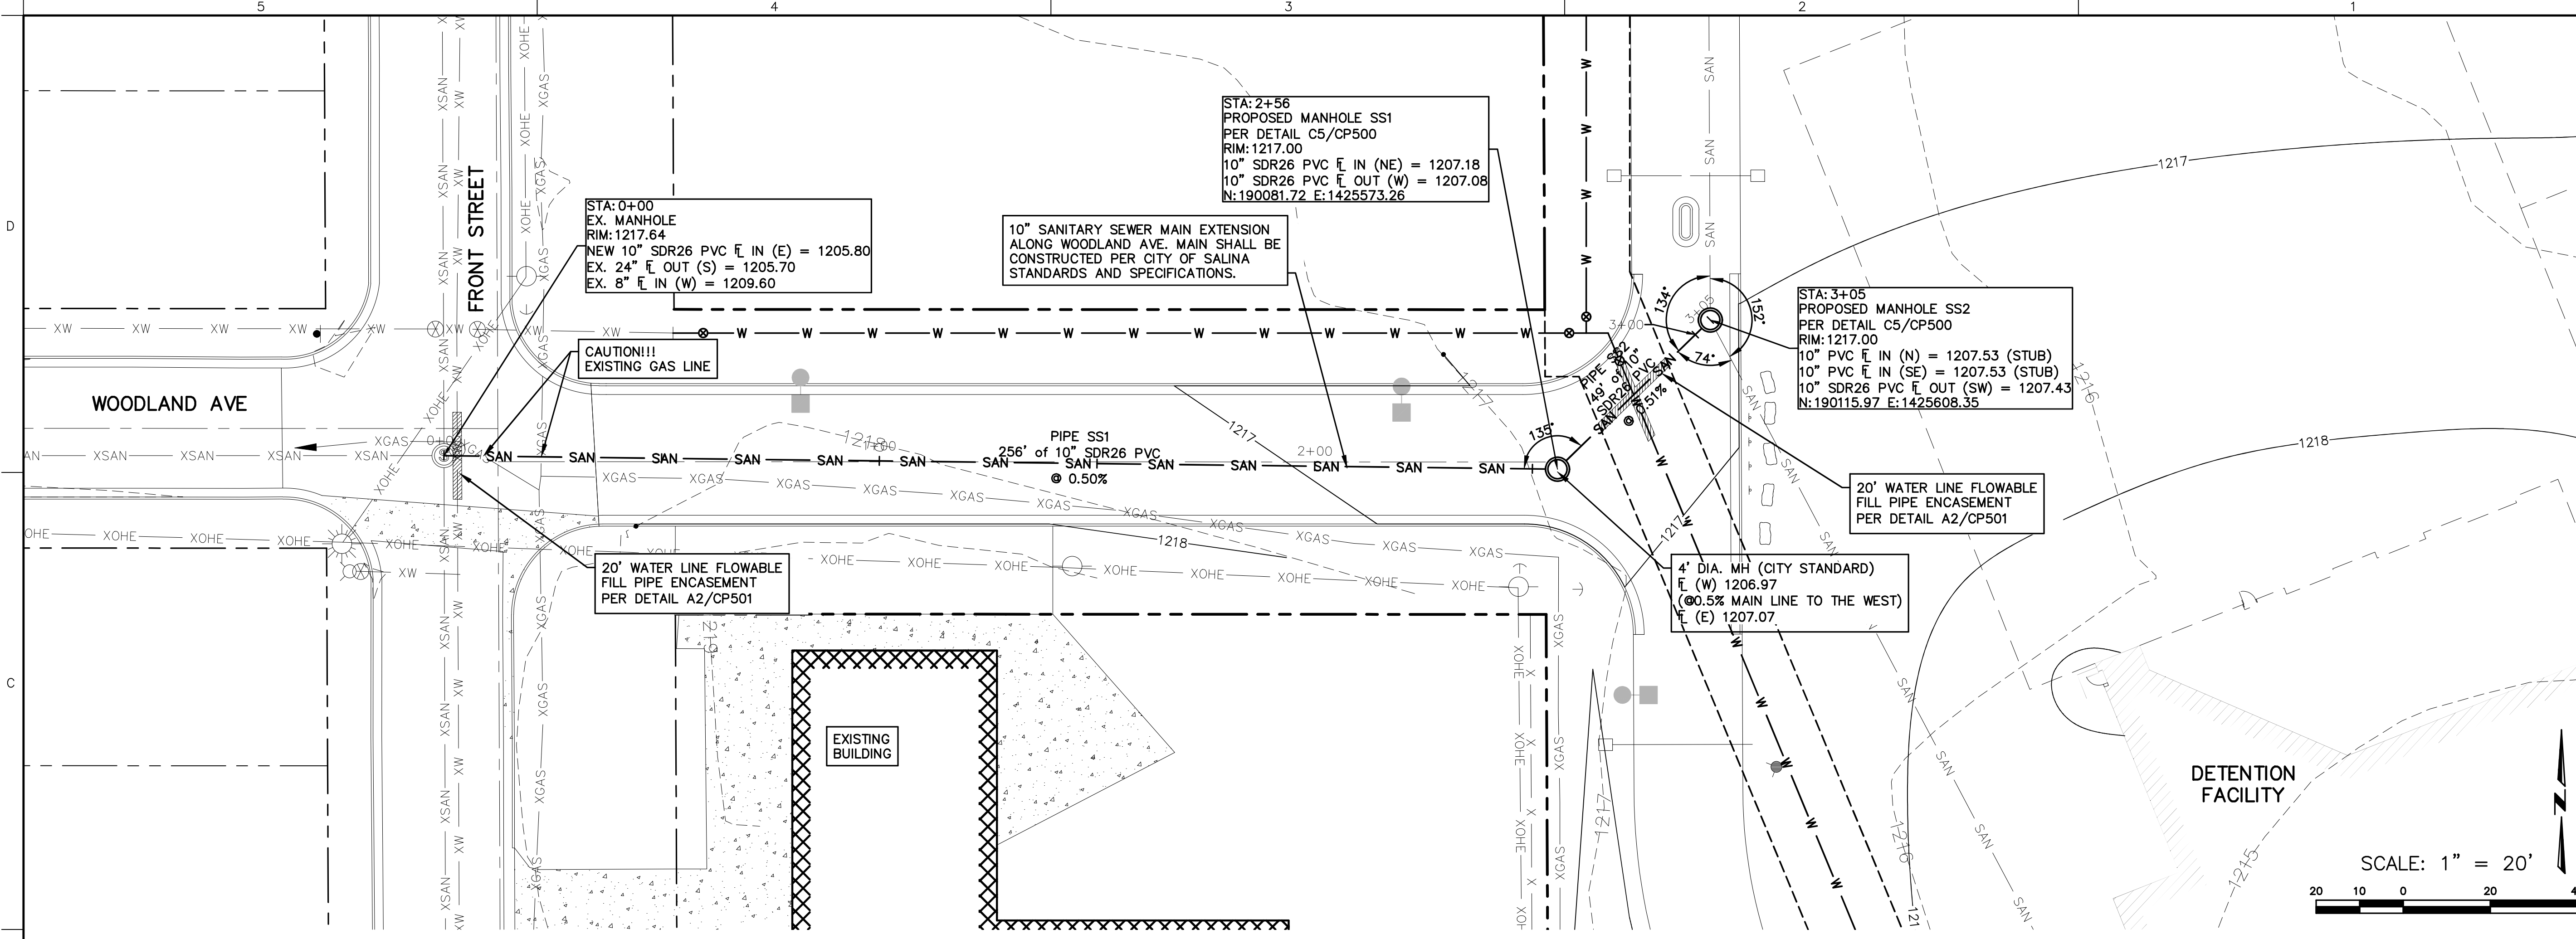

J:\LW\CE0000.00.00 CIVIL PROJECTS\JS0862.1901 SALINE COUNTY JUSTICE CENTER\06\_DRAWING\04\_AUTOCAD\SHEETS\PUBLIC IMPROVEMENTS\CP405 SANITARY SEWER LINE PLAN.DWG  
8/20/2021 3:19:19 PM